


1 01 Site Plan
1 : 200

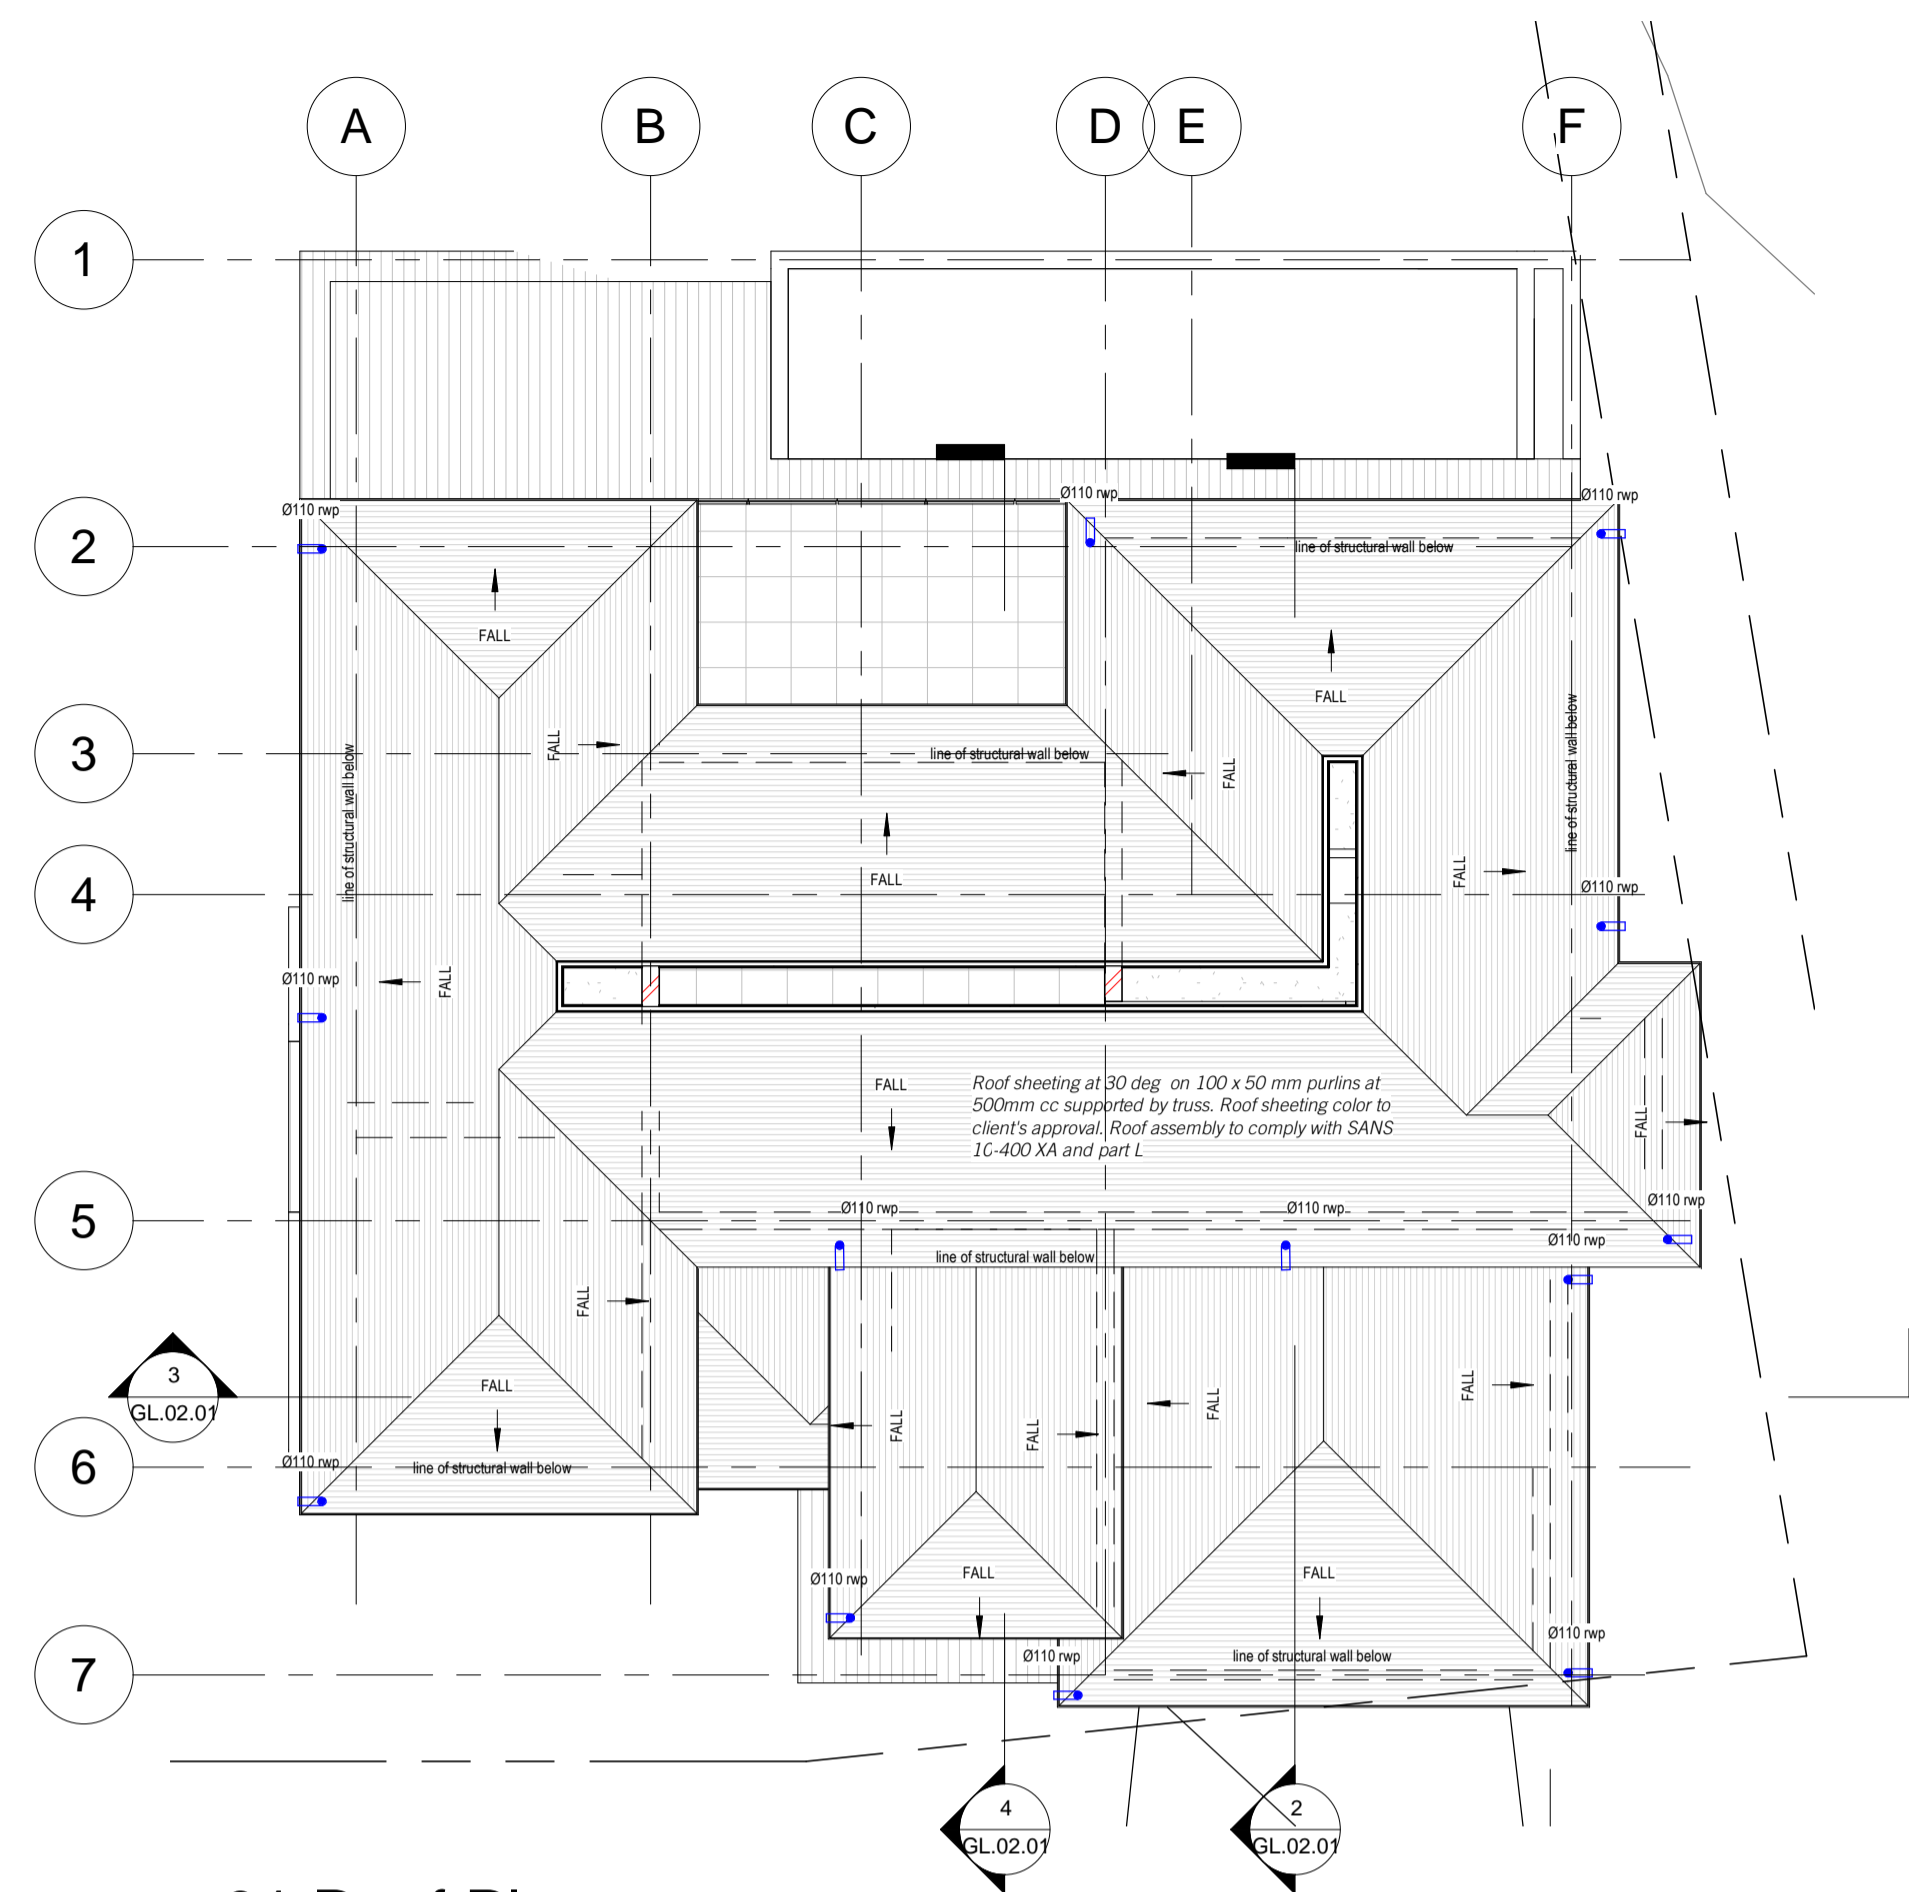

2 01 Roof Plan
1 : 100

DRAWING REVISIONS:

REV.	DATE:	DESCRIPTION:	DRAWN BY:
A	20/04/20	ISSUED FOR INFORMATION	LN

DESIGN APPROVAL:

ARCHITECT NAME: _____ ARCHITECT REG.: _____

ARCHITECTS SIGNATURE: _____ DATE: _____


CLIENT NAME: _____

CLIENT SIGNATURE: _____ DATE: _____

PROJECT DETAILS:

HOUSE UTEDZI

ERF 3044

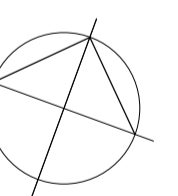

PREPARED BY:


SMSO AFRICA

Office 13 Winfield Village
10 Stanmore Crescent
Kibler Park
2091
lusanda@smisoafrica.co.za
0840291201

COPYRIGHT & RIGHT OF REPRODUCTION OF THIS DRAWING OR ANY PORTION THEREOF IS RESERVED BY SMSO AFRICA

DESIGN SPECIFICATIONS:

DESIGNED BY LN	DRAWN BY LN	CHECKED BY LN
DRAWING TITLE SITE PLAN	DRAWING DATE 20/04/20	DWG PRINT SIZE A1
DRAWING SCALE As indicated	PROJECT No. 201931	REVISION No. A

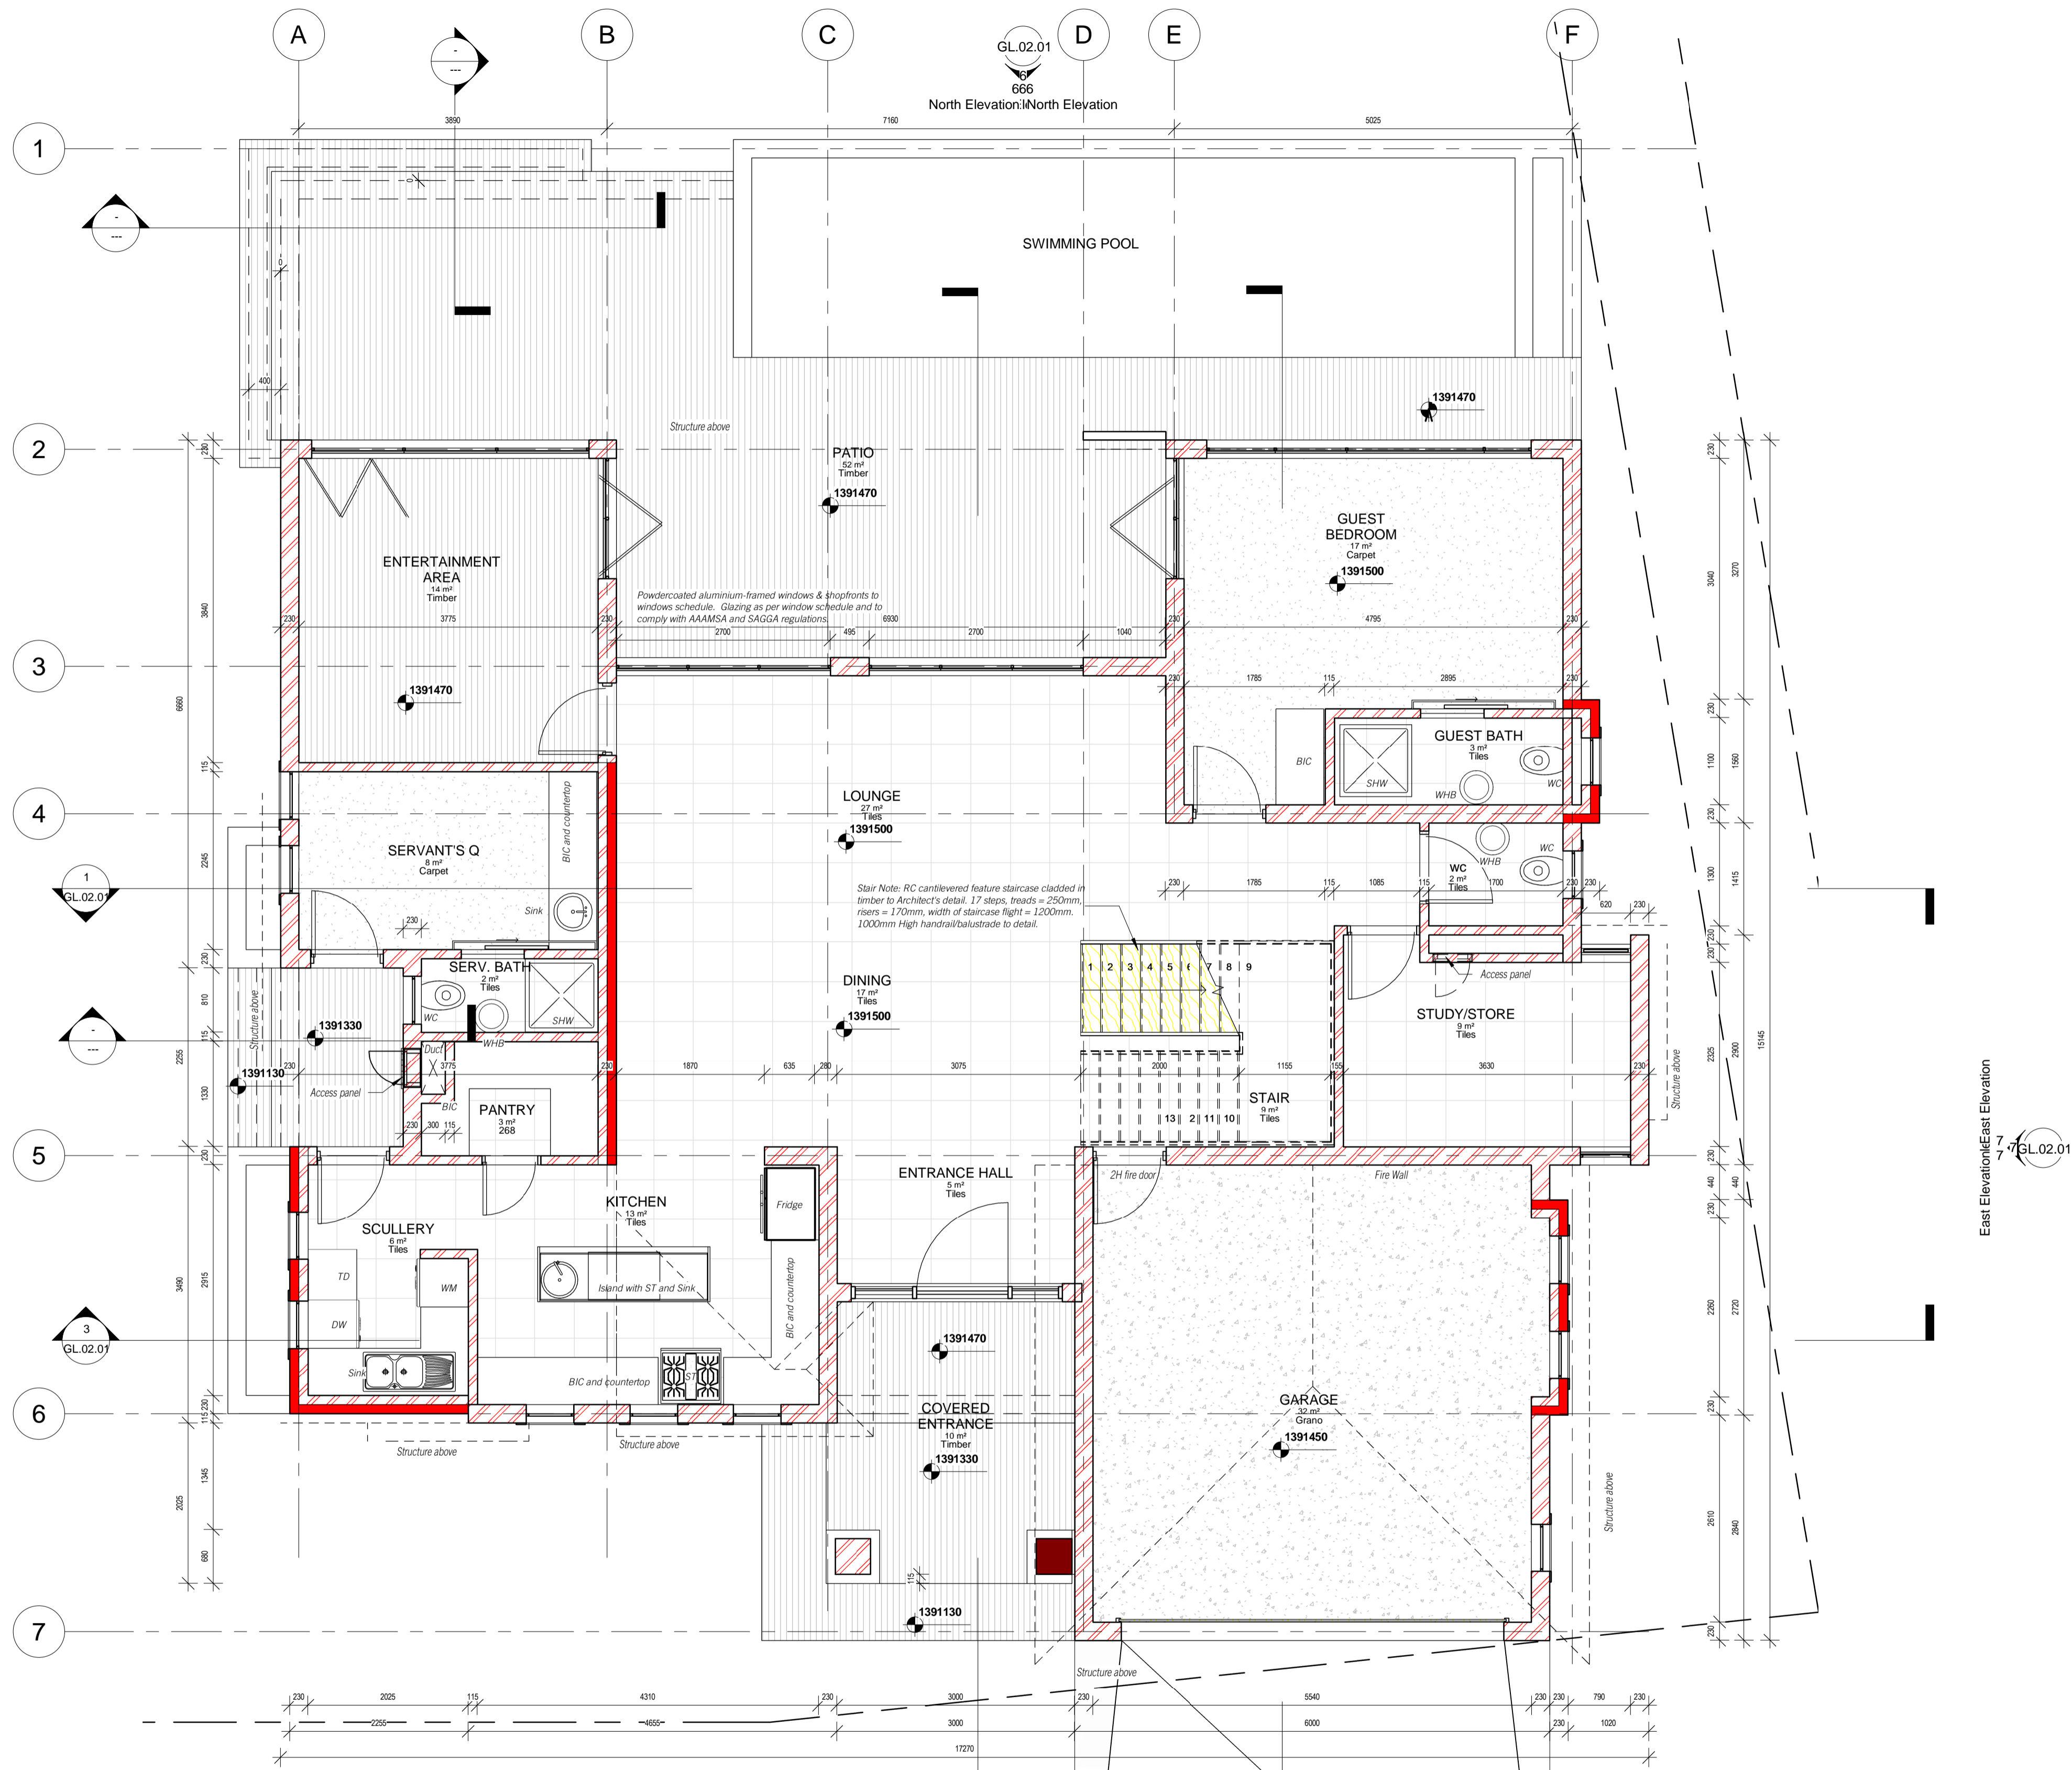

1 01 Ground Floor Plan
1 : 50

DRAWING REVISIONS:

REV.	DATE:	DESCRIPTION:	DRAWN BY:
A	20/04/20	ISSUED FOR INFORMATION	LN

DESIGN APPROVAL:

ARCHITECT NAME: _____ ARCHITECT REG.: _____

ARCHITECTS SIGNATURE: _____ DATE: _____

CLIENT NAME: _____

CLIENT SIGNATURE: _____ DATE: _____

PROJECT DETAILS:

HOUSE UTEDZI

ERF 3044

PREPARED BY: _____




Office 13 Winfield Village
10 Stanmore Crescent
Kibler Park
2091
lusanda@smsoafrika.co.za
0840291201

COPYRIGHT & RIGHT OF REPRODUCTION OF THIS DRAWING OR ANY PORTION THEREOF IS RESERVED BY SMSO AFRICA

DESIGN SPECIFICATIONS:

DESIGNED BY LN	DRAWN BY LN	CHECKED BY LN
DRAWING TITLE GROUND FLOOR PLAN		
DRAWING SCALE 1 : 50	DRAWING DATE 20/04/20	DWG PRINT SIZE A1
PROJECT No. 201931	DRAWING No. GL.01.01	REVISION No. A

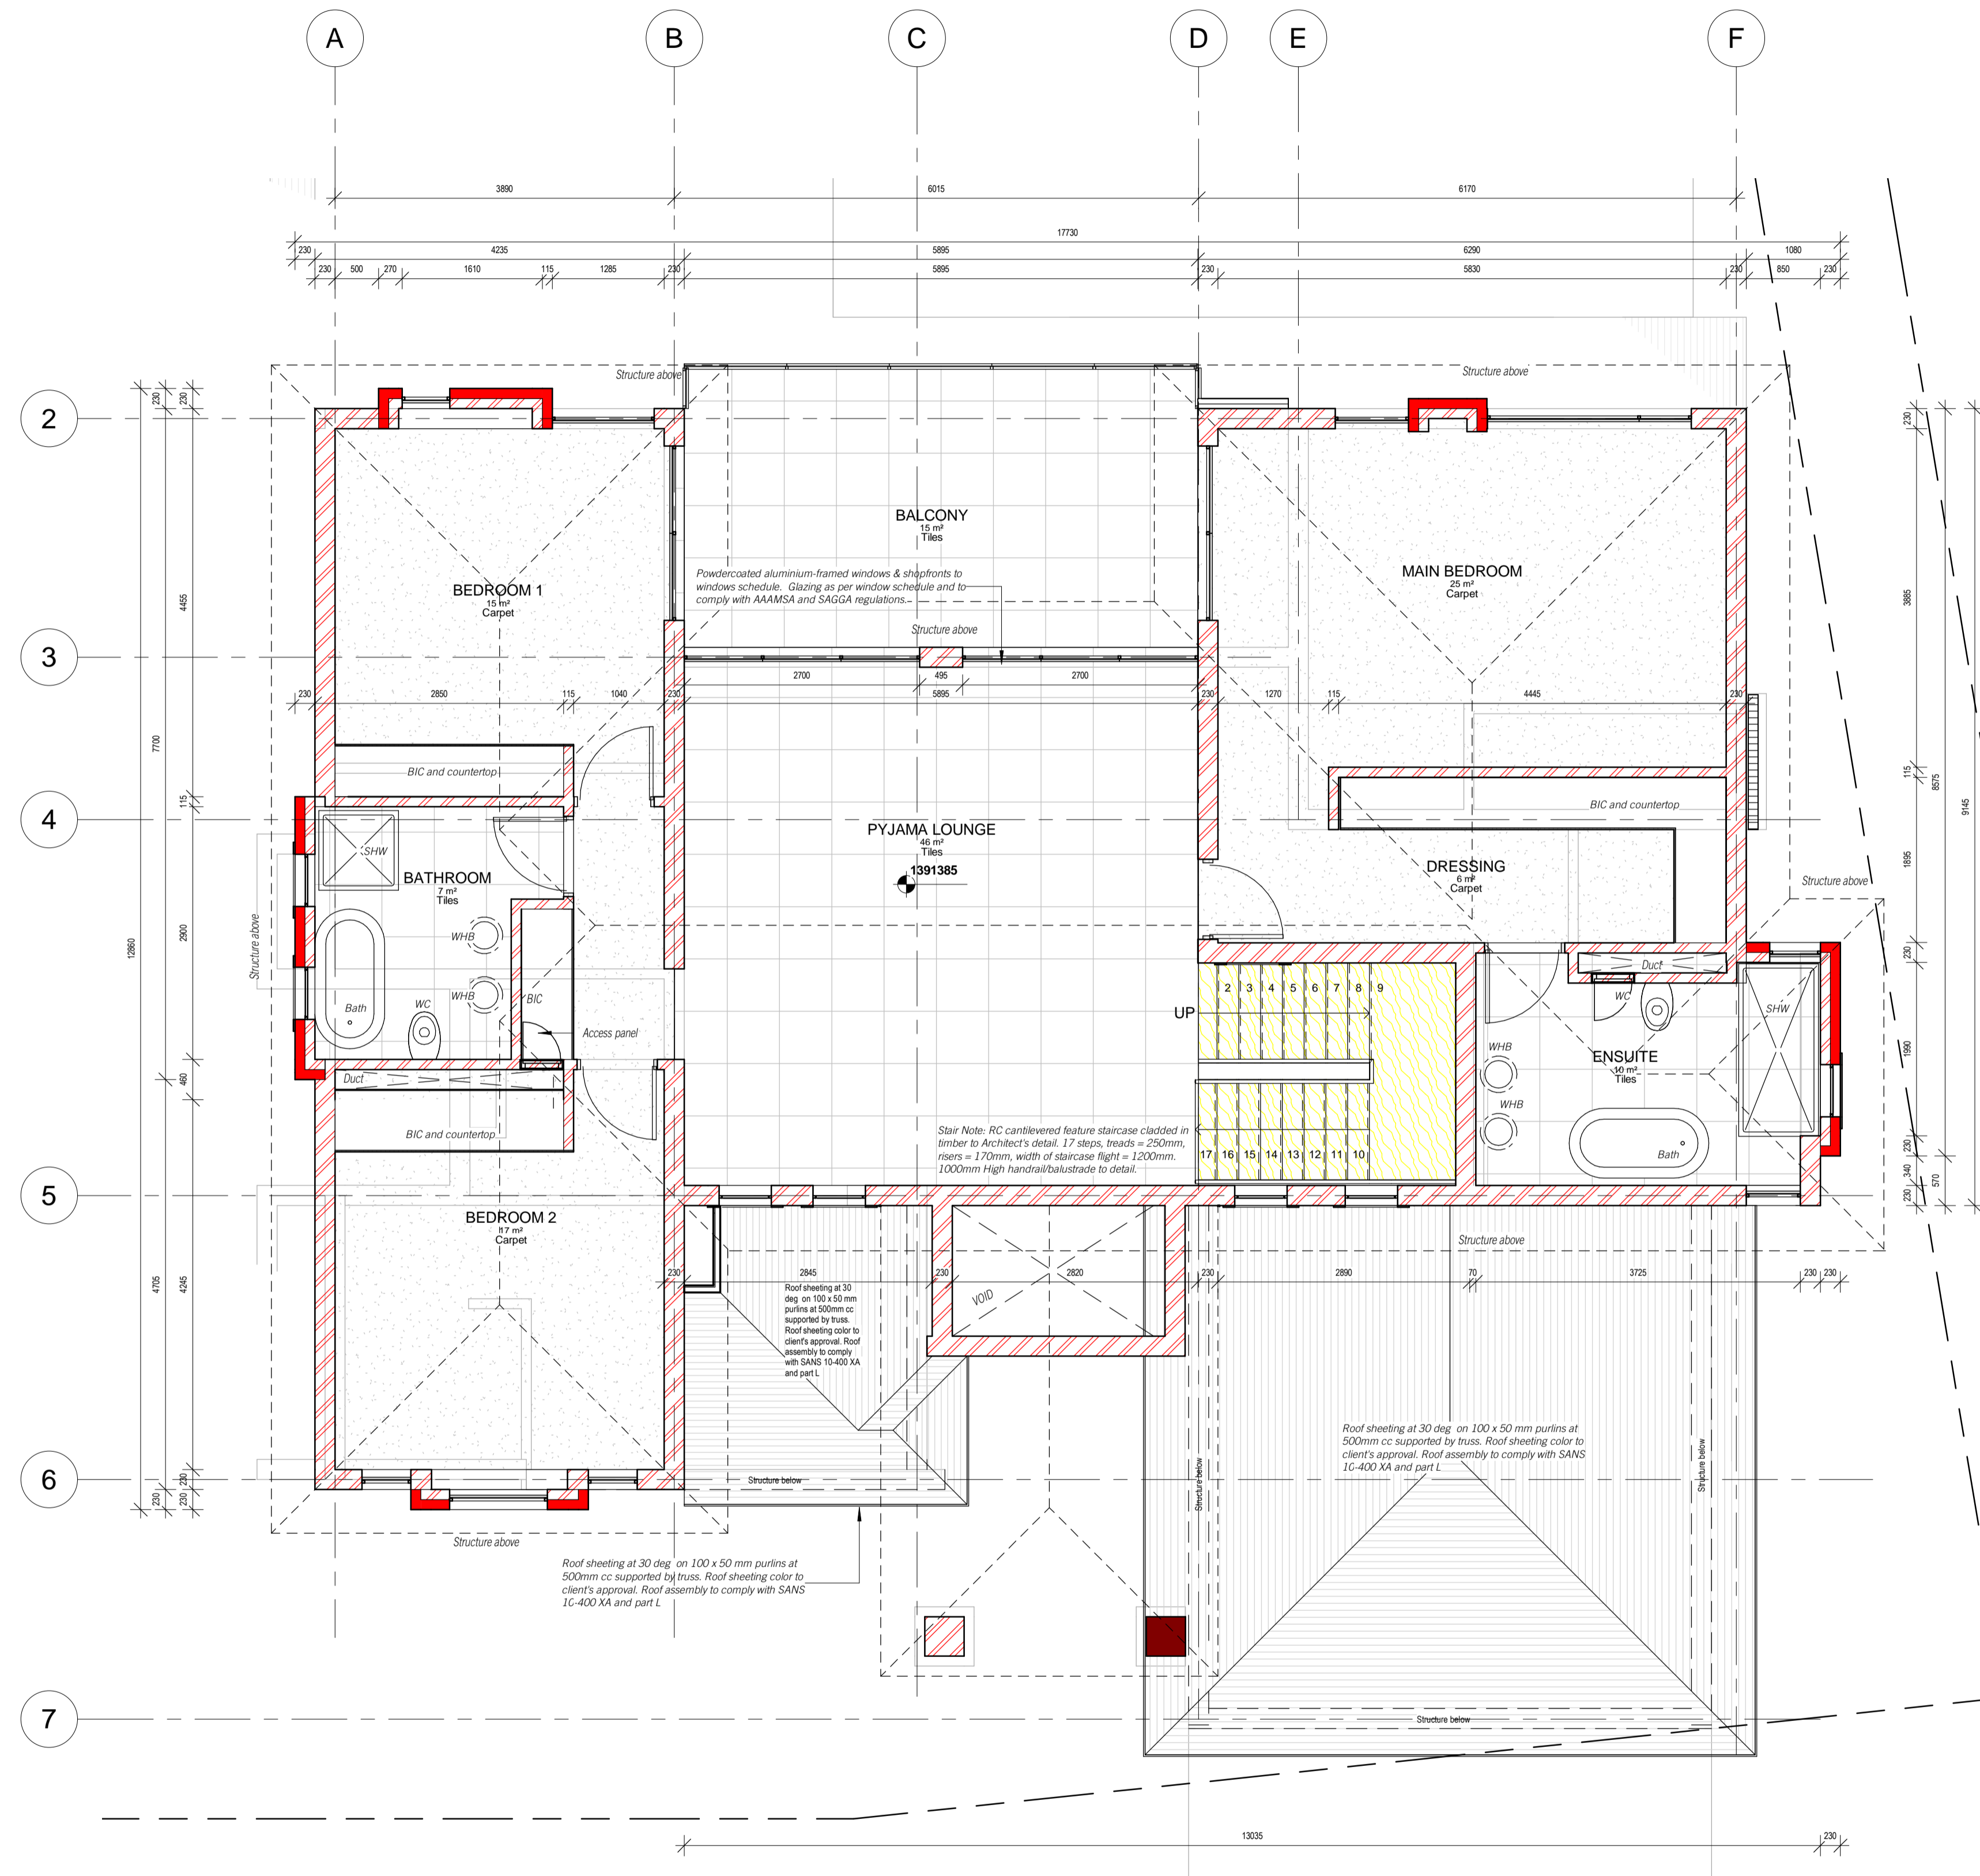

01 First Floor Plan

1 : 50

DRAWING REVISIONS:

REV.	DATE:	DESCRIPTION:	DRAWN BY:
A	20/04/20	ISSUED FOR INFORMATION	LN

DESIGN APPROVAL:

ARCHITECT NAME: _____ ARCHITECT REG.: _____

ARCHITECTS SIGNATURE: _____ DATE: _____


CLIENT NAME: _____

CLIENT SIGNATURE: _____ DATE: _____

PROJECT DETAILS:

HOUSE UTEDZI

ERF 3044

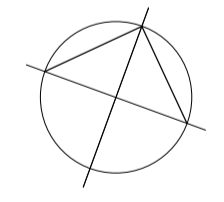

PREPARED BY:

**SM | SO
AFRICA**

Office 13 Winfield Village
10 Stanmore Crescent
Kibler Park
2091
lusanda@smisoafrica.co.za
0840291201

COPYRIGHT & RIGHT OF REPRODUCTION OF THIS DRAWING OR ANY PORTION THEREOF IS RESERVED BY SMSO AFRICA


DESIGN SPECIFICATIONS:

DESIGNED BY **LN** DRAWN BY **LN** CHECKED BY **LN**

DRAWING TITLE **FIRST FLOOR PLAN**

DRAWING SCALE **1 : 50** DRAWING DATE **20/04/20** DWG PRINT SIZE **A1**


PROJECT No. **201931** DRAWING No. **GL.01.02** REVISION No. **A**

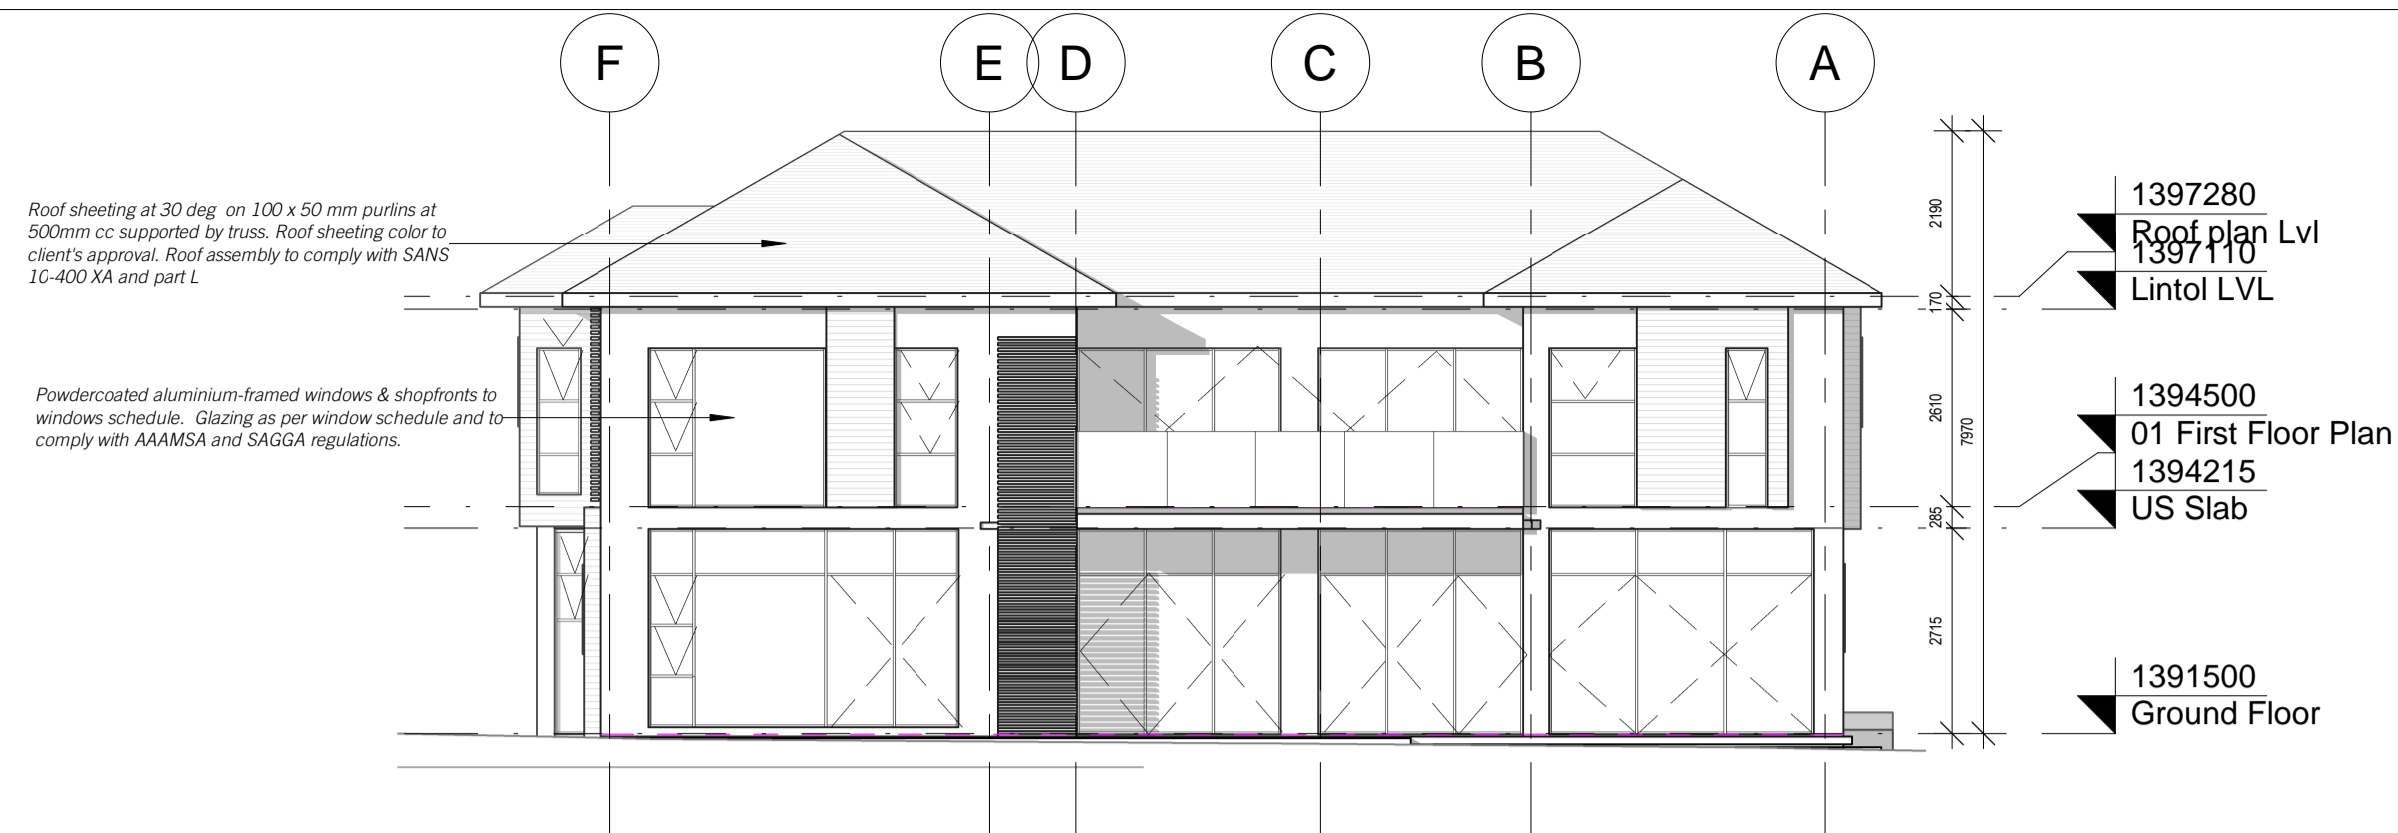

6 North Elevation
1 : 100




7 East Elevation
1 : 100

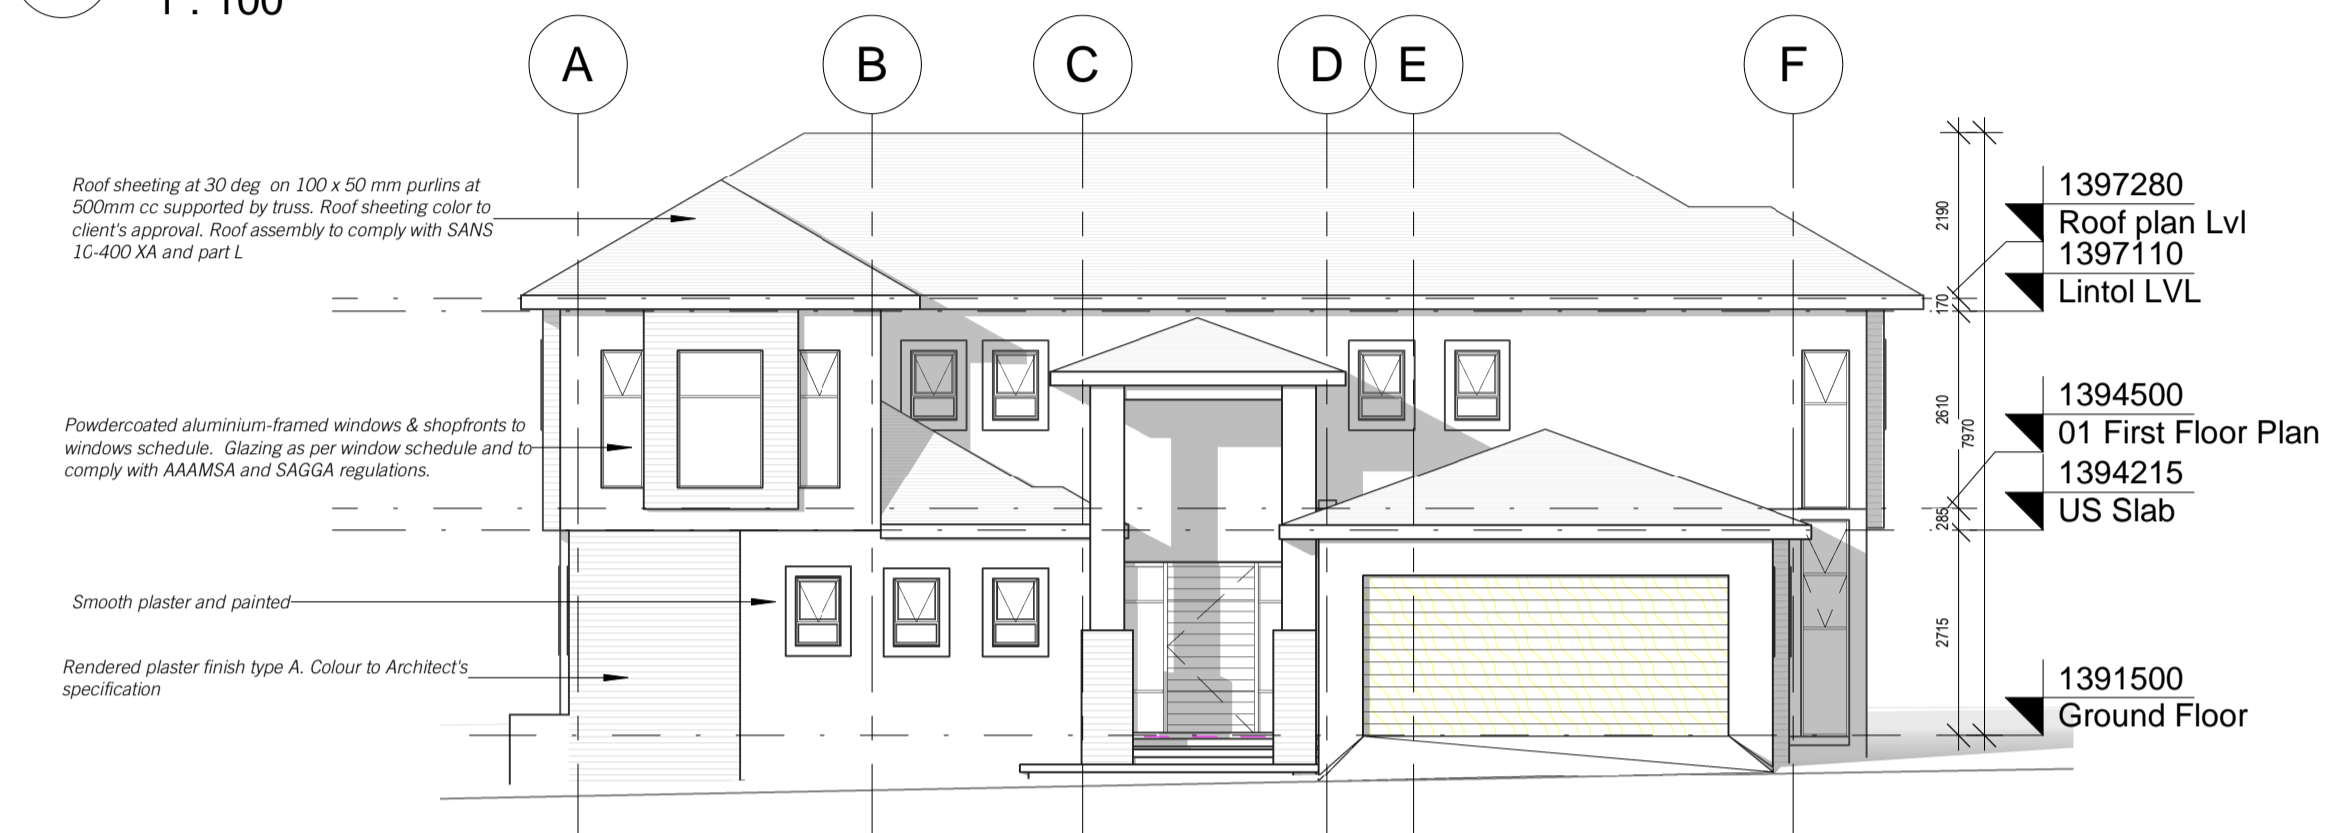


8 South Elevation
1 : 100




9 West Elevation
1 : 100

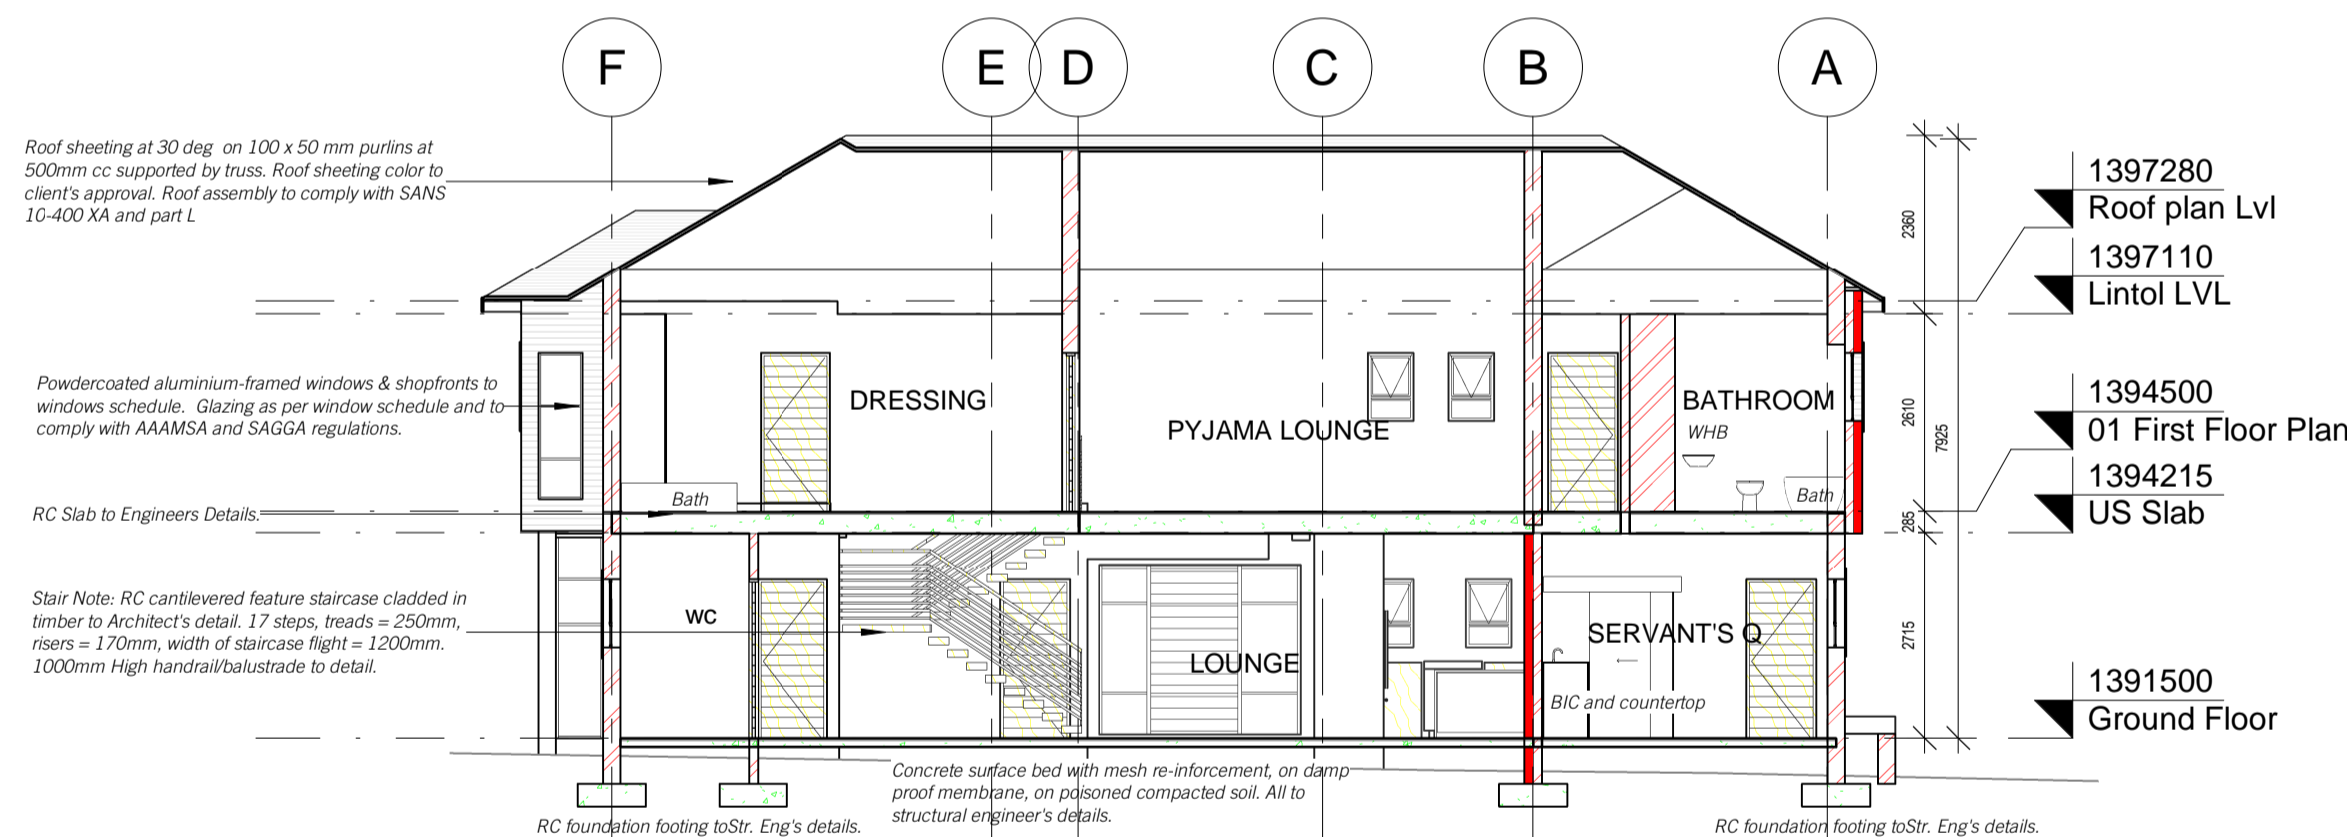


1 Section 1
1 : 100

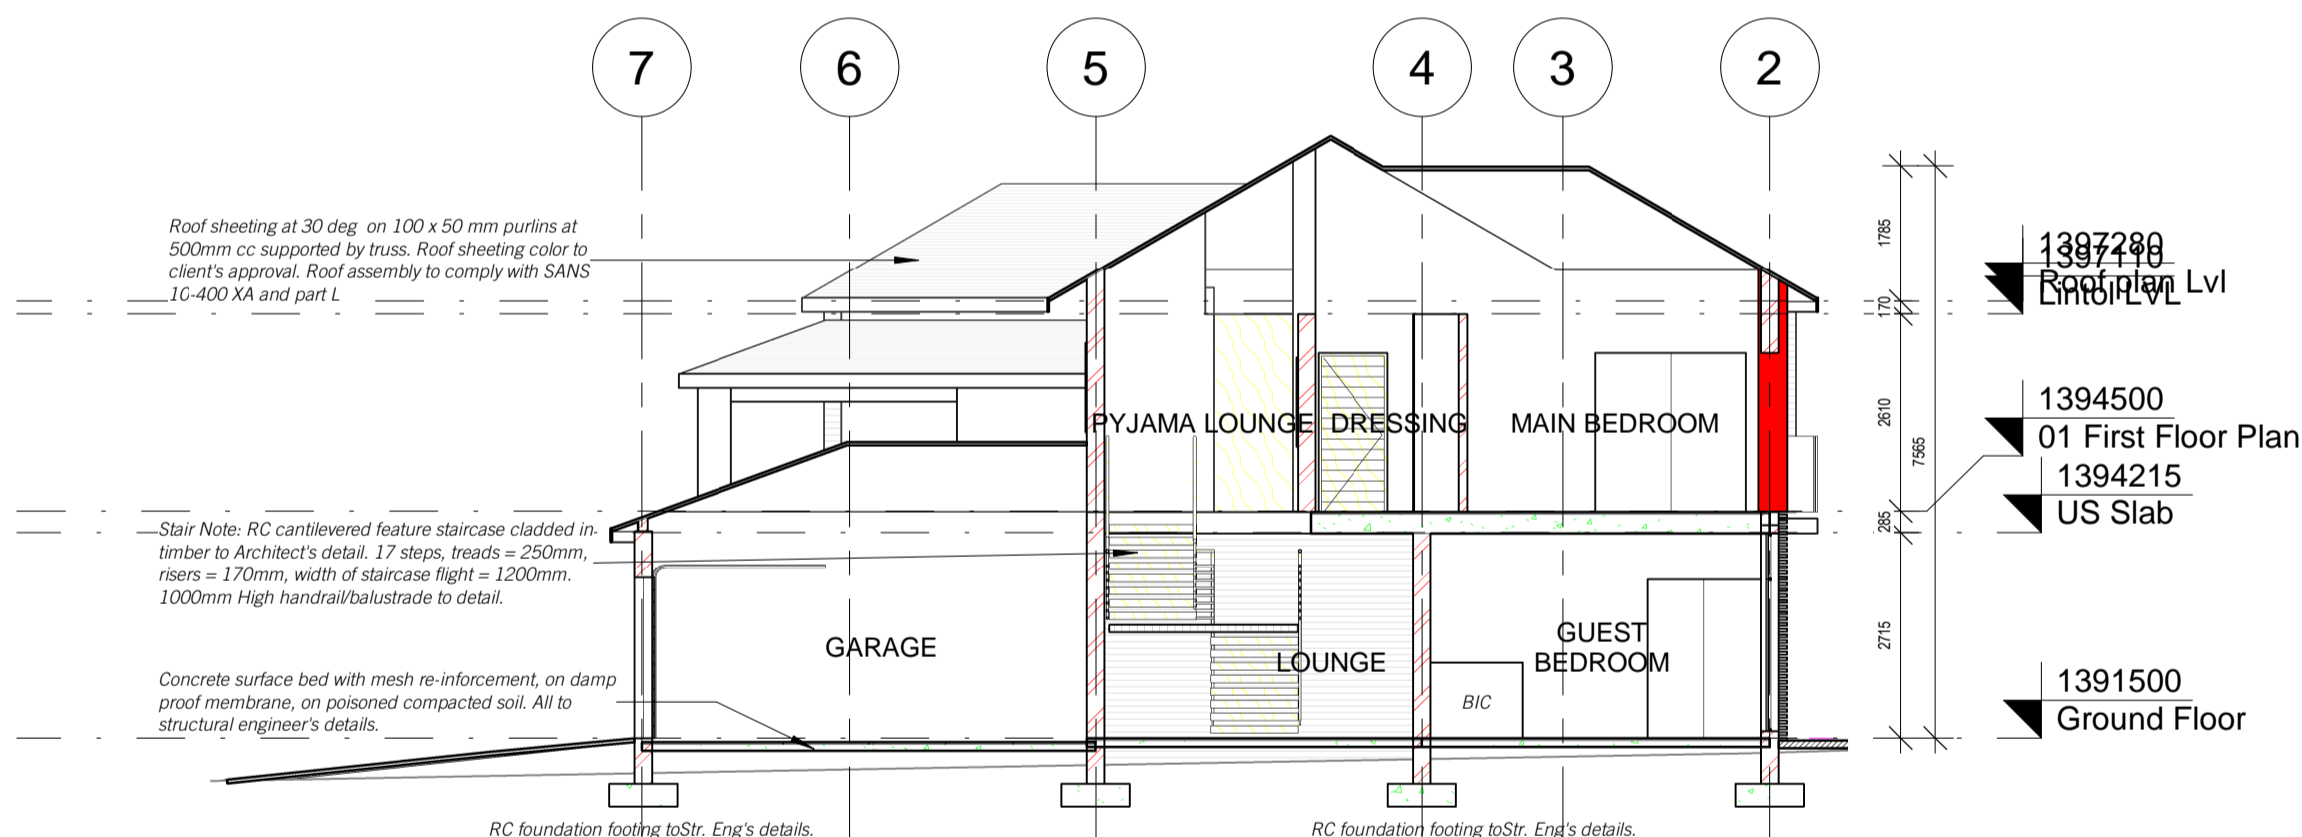

2 Section 2
1 : 100

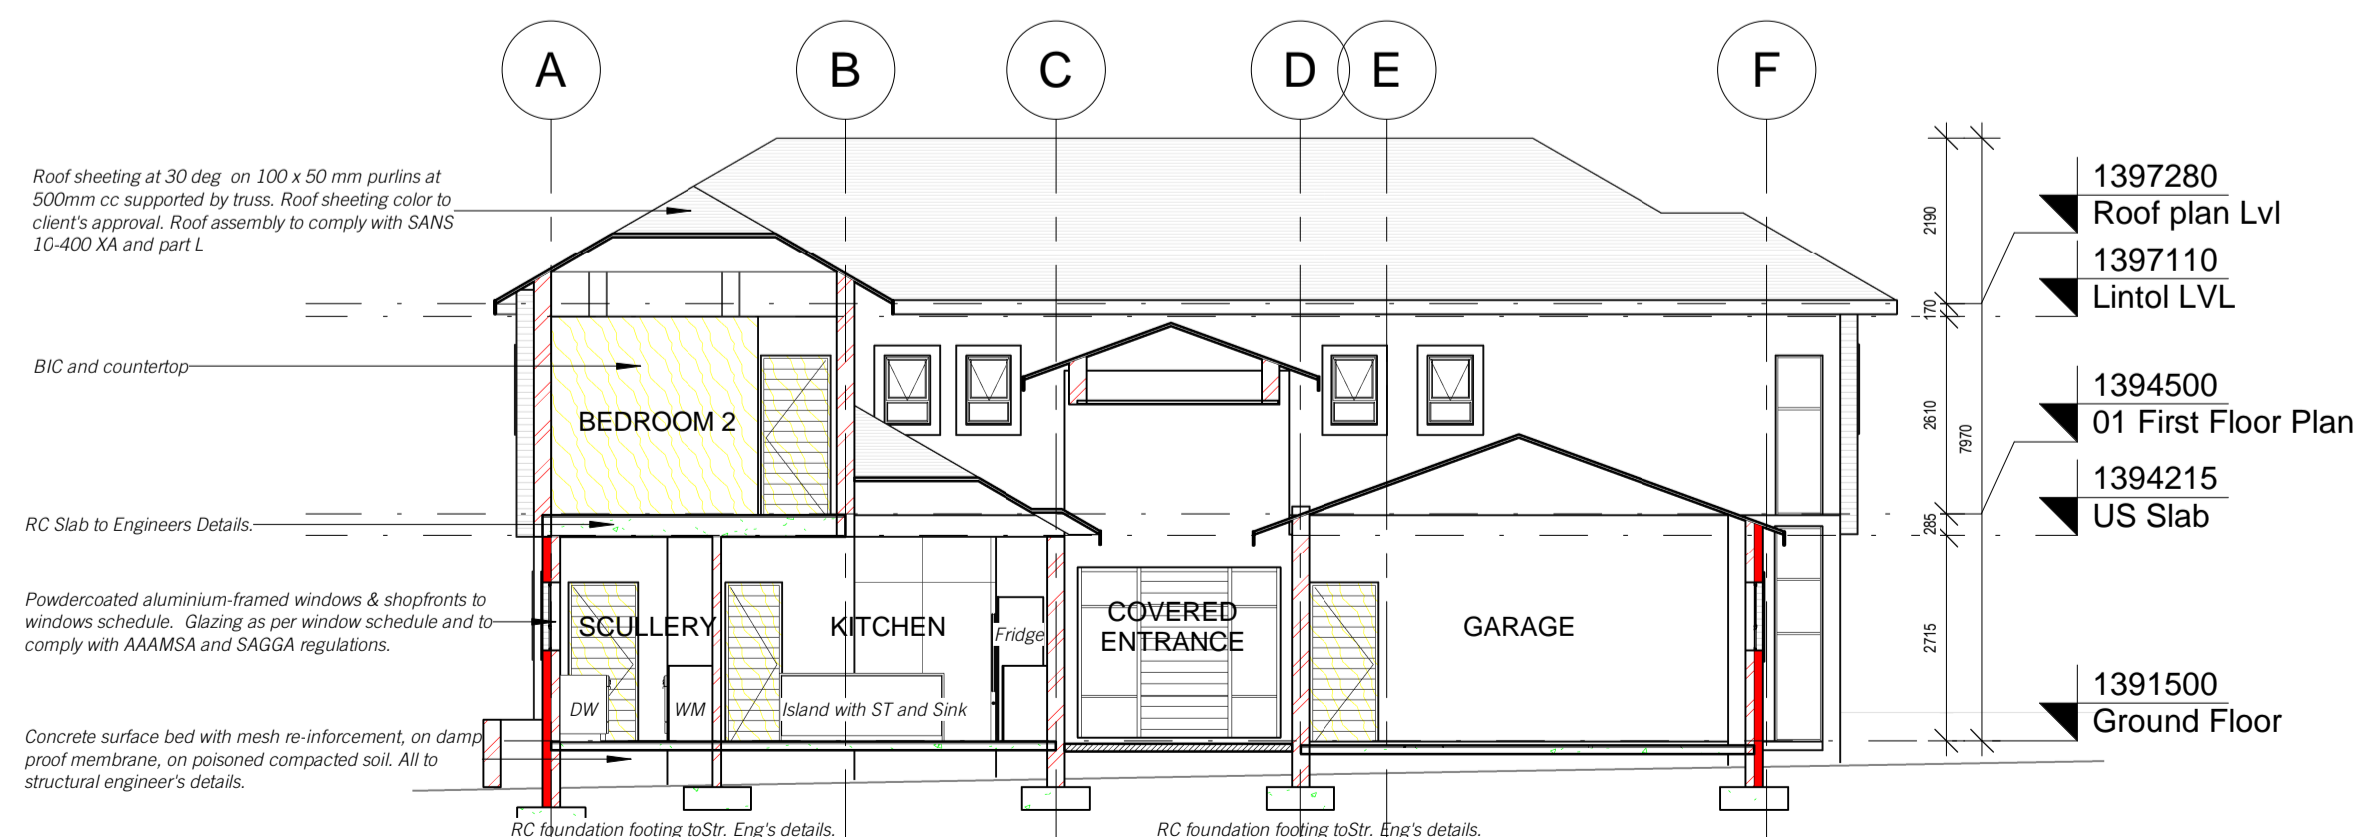

3 Section 3
1 : 100

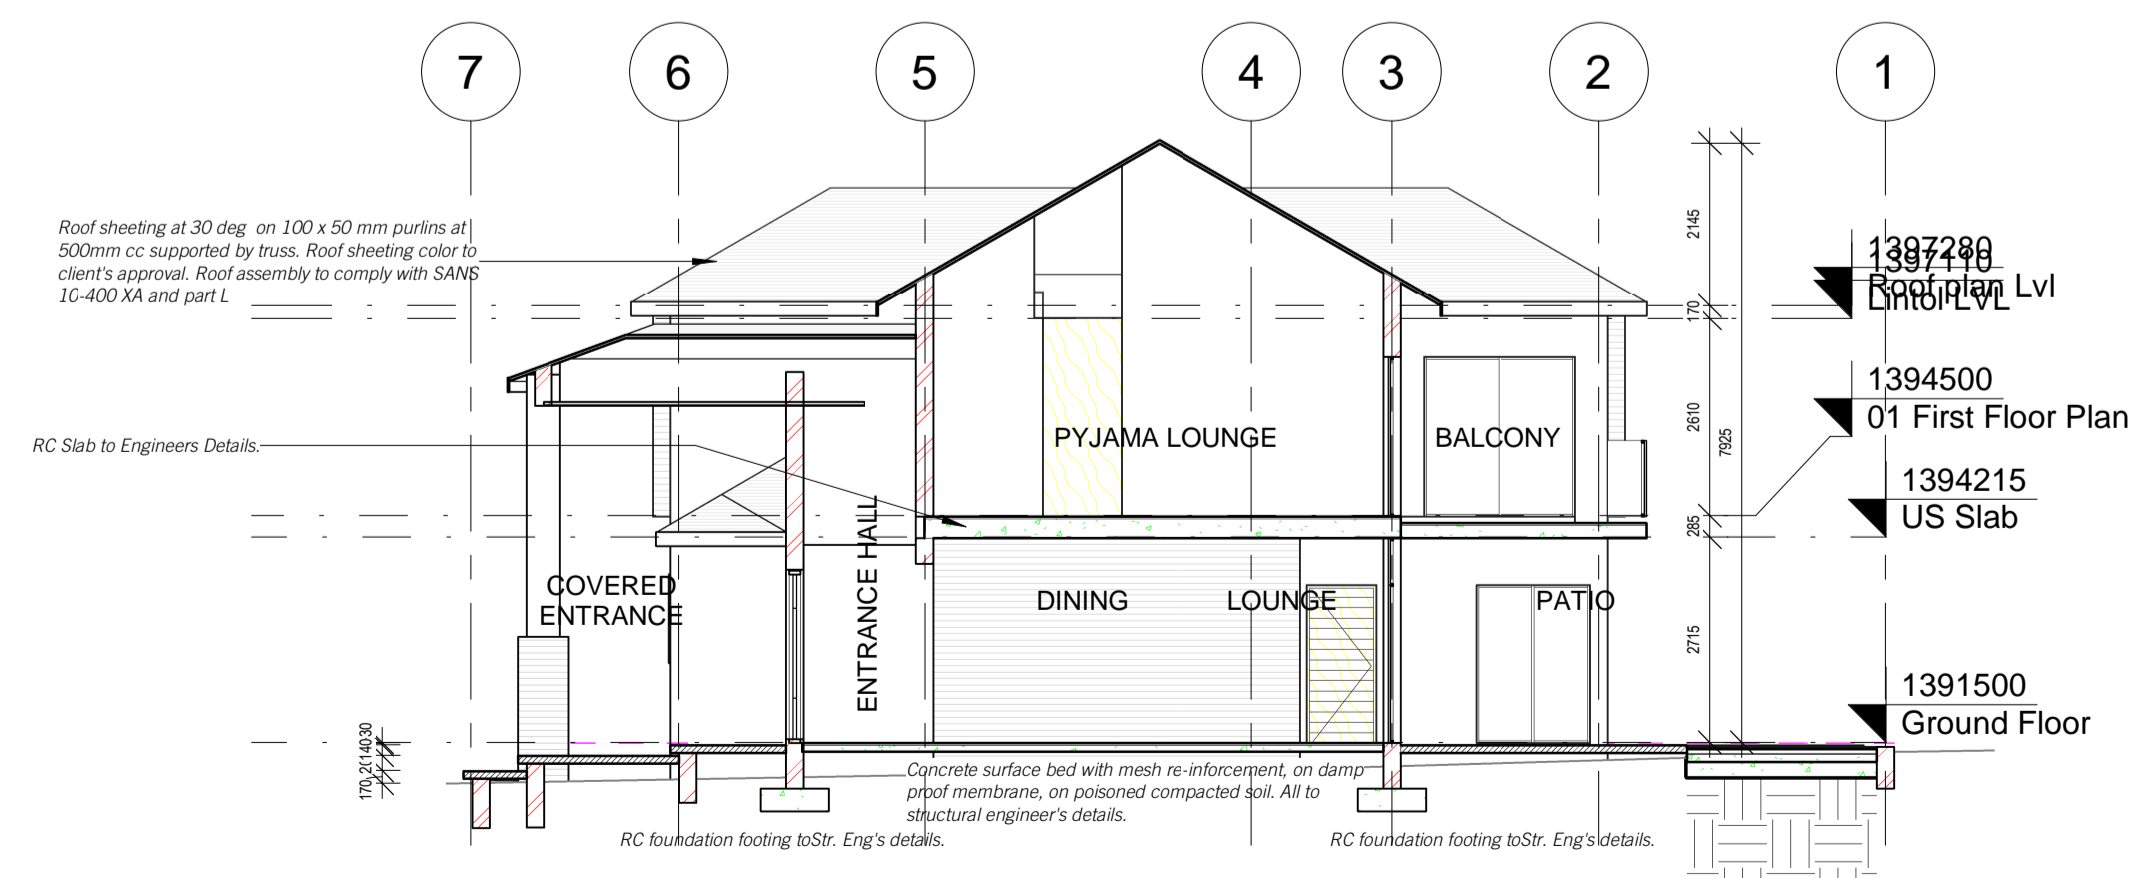

4 Section 4
1 : 100

DRAWING REVISIONS:

REV.	DATE:	DESCRIPTION:	DRAWN BY:
A	20/04/20	ISSUED FOR INFORMATION	LN

DESIGN APPROVAL:

ARCHITECT NAME: ARCHITECT REG.:

ARCHITECTS SIGNATURE: DATE:

CLIENT NAME:

CLIENT SIGNATURE: DATE:

PROJECT DETAILS:

HOUSE UTEDEI

ERF 3044

PREPARED BY:

SMISO
AFRICA

Office 13 Winfield Village
10 Stanmore Crescent
Kibler Park
2091
lusanda@smisoafrica.co.za
0840291201

COPYRIGHT & RIGHT OF REPRODUCTION OF THIS DRAWING OR ANY PORTION THEREOF IS RESERVED BY SMISO AFRICA

DESIGN SPECIFICATIONS:

DESIGNED BY LN	DRAWN BY LN	CHECKED BY LN
DRAWING TITLE ELEVATIONS & SECTIONS		
DRAWING SCALE 1 : 100	DRAWING DATE 09/28/17	DWG PRINT SIZE A1
PROJECT No. 201931	DRAWING No. GL.02.01	REVISION No. A




1 3D View 1



2 3D View 2



3 3D View 3

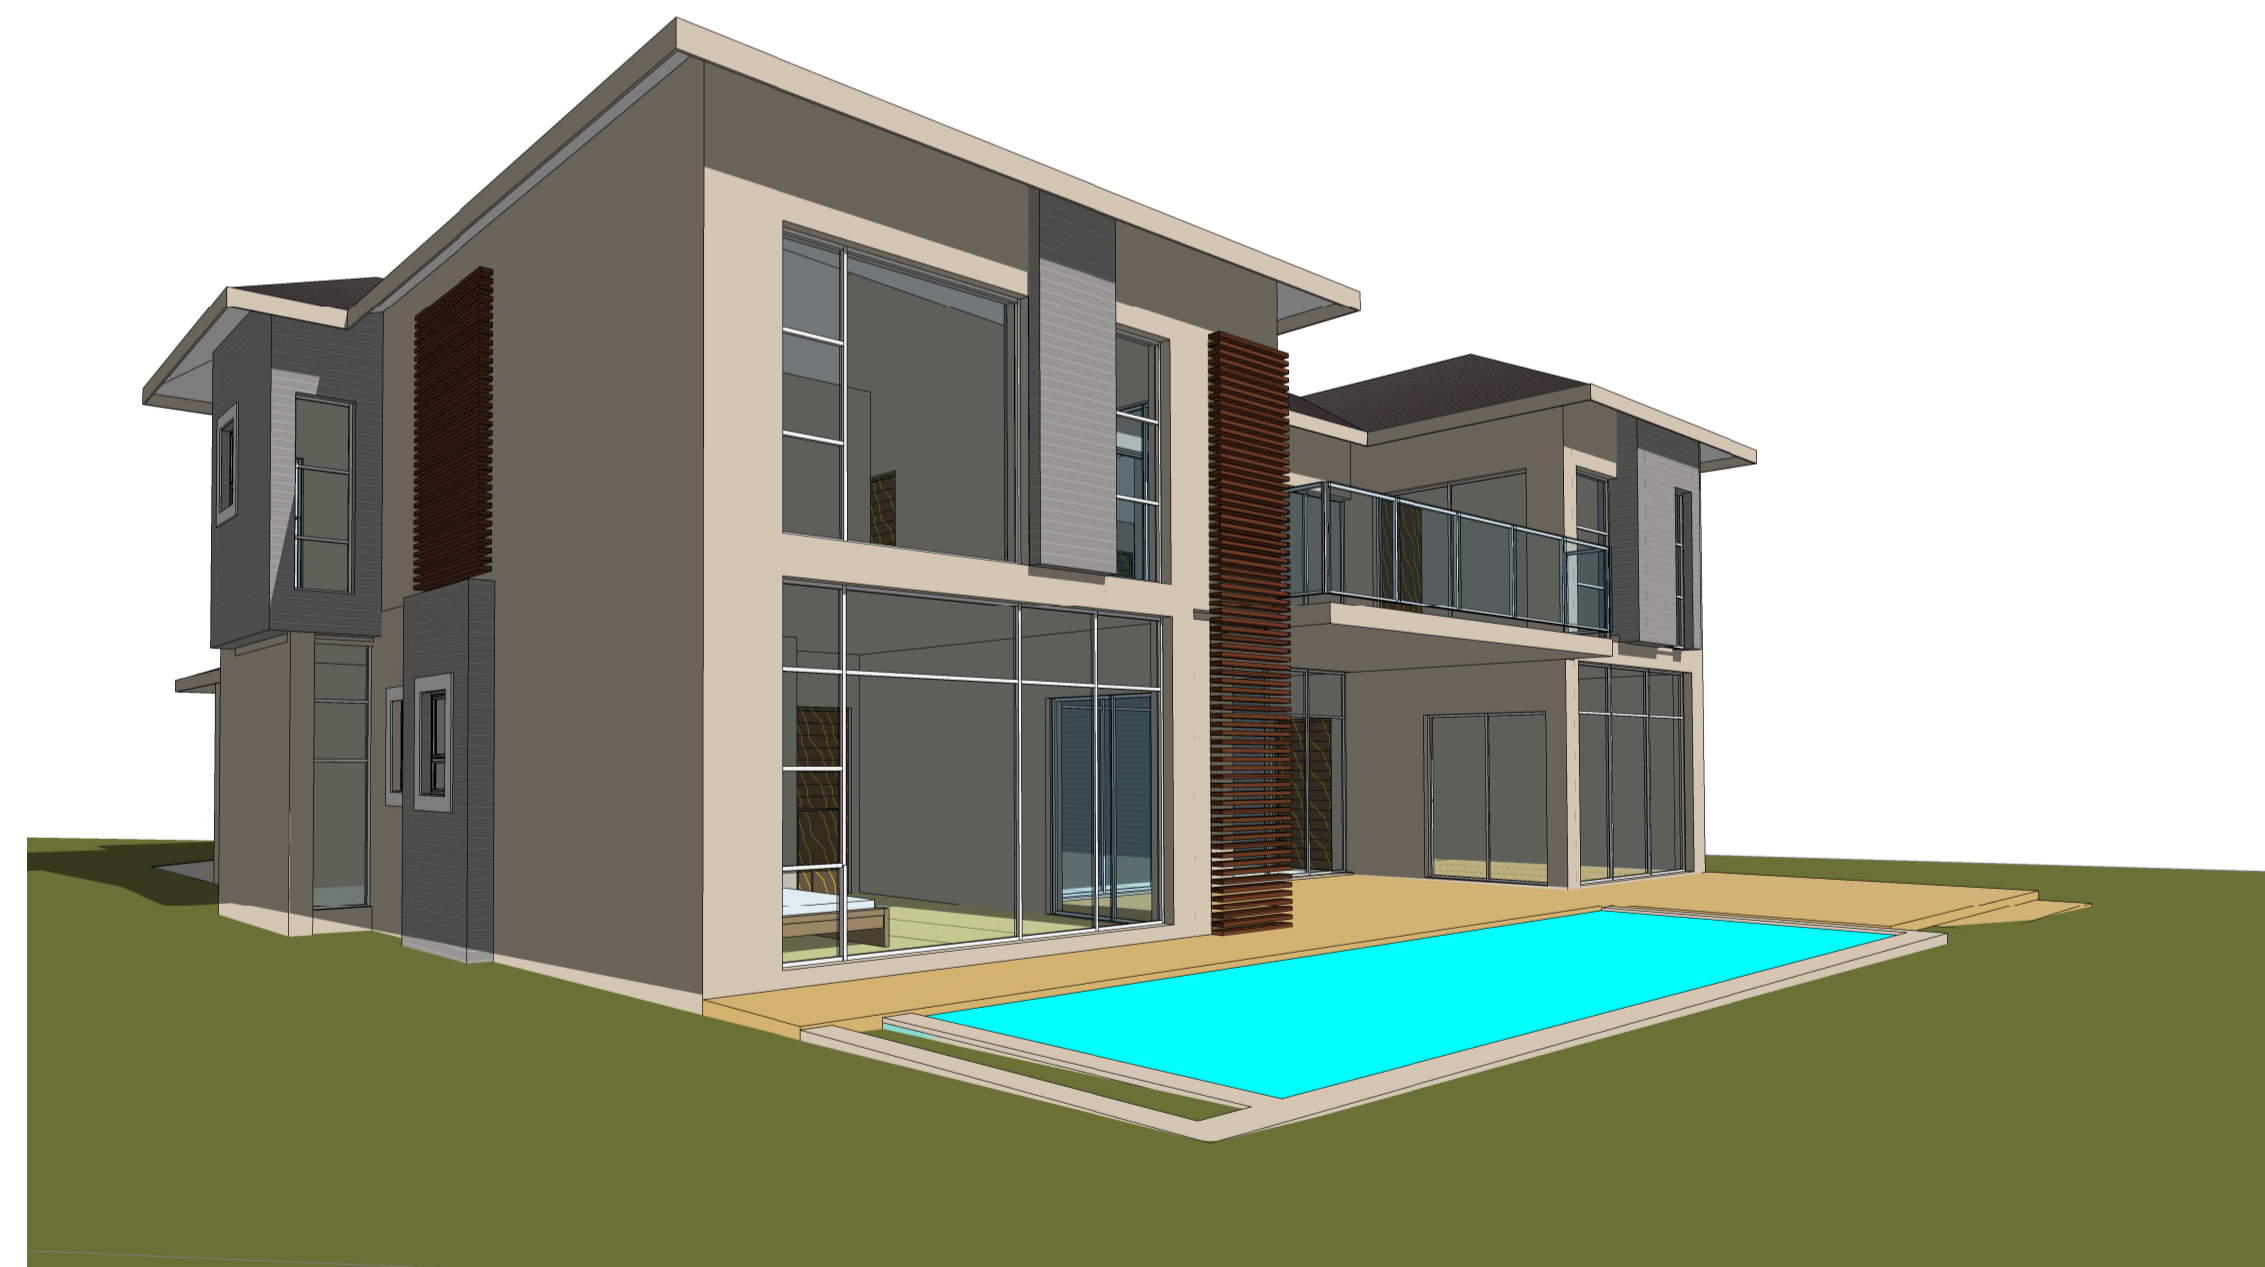

4 3D View 4

DRAWING REVISIONS:

REV.	DATE:	DESCRIPTION:	DRAWN BY:
A	20/04/20	ISSUED FOR INFORMATION	LN

DESIGN APPROVAL:

ARCHITECT NAME: _____ ARCHITECT REG.: _____

ARCHITECTS SIGNATURE: _____ DATE: _____

CLIENT NAME: _____

CLIENT SIGNATURE: _____ DATE: _____

PROJECT DETAILS:

HOUSE UTEDZI

ERF 3044

PREPARED BY:

SMSO AFRICA

Office 13 Winfield Village
10 Stanmore Crescent
Kibler Park
2091
lusanda@smisoafrica.co.za
0840291201

COPYRIGHT & RIGHT OF REPRODUCTION OF THIS DRAWING OR ANY PORTION THEREOF IS RESERVED BY SMSO AFRICA

DESIGN SPECIFICATIONS:

DESIGNED BY LN	DRAWN BY LN	CHECKED BY LN
DRAWING TITLE PERSPECTIVES	DRAWING DATE 04/20/20	DWG PRINT SIZE A1
DRAWING SCALE	DRAWING No. GL.02.04	REVISION No. A
PROJECT No. 201931		